


MUNBILLA STATION

WNIO/64

D/10/215278
RCO001ORHQ

51-89% Finding that from re-arranged 1 Summary (continued)
19.6.51
REVISED TO JUNE 1927
W.N. 43/29 Up & down Drift, Squares removed C.O.L. 15-11-29
24-10-77 Give S. side from Warraporta to be created
17-7-39 to replace burnt buildings
W.N. 27/41 (Toss with bridge removed)
47-3541
57-5 48 Improvements to S.M. residence
49-910 Fence erected
12-9-49
4. 11. 1950
51-89% alteration to position of wire from top of hill to road
ROAD OF ACCESS

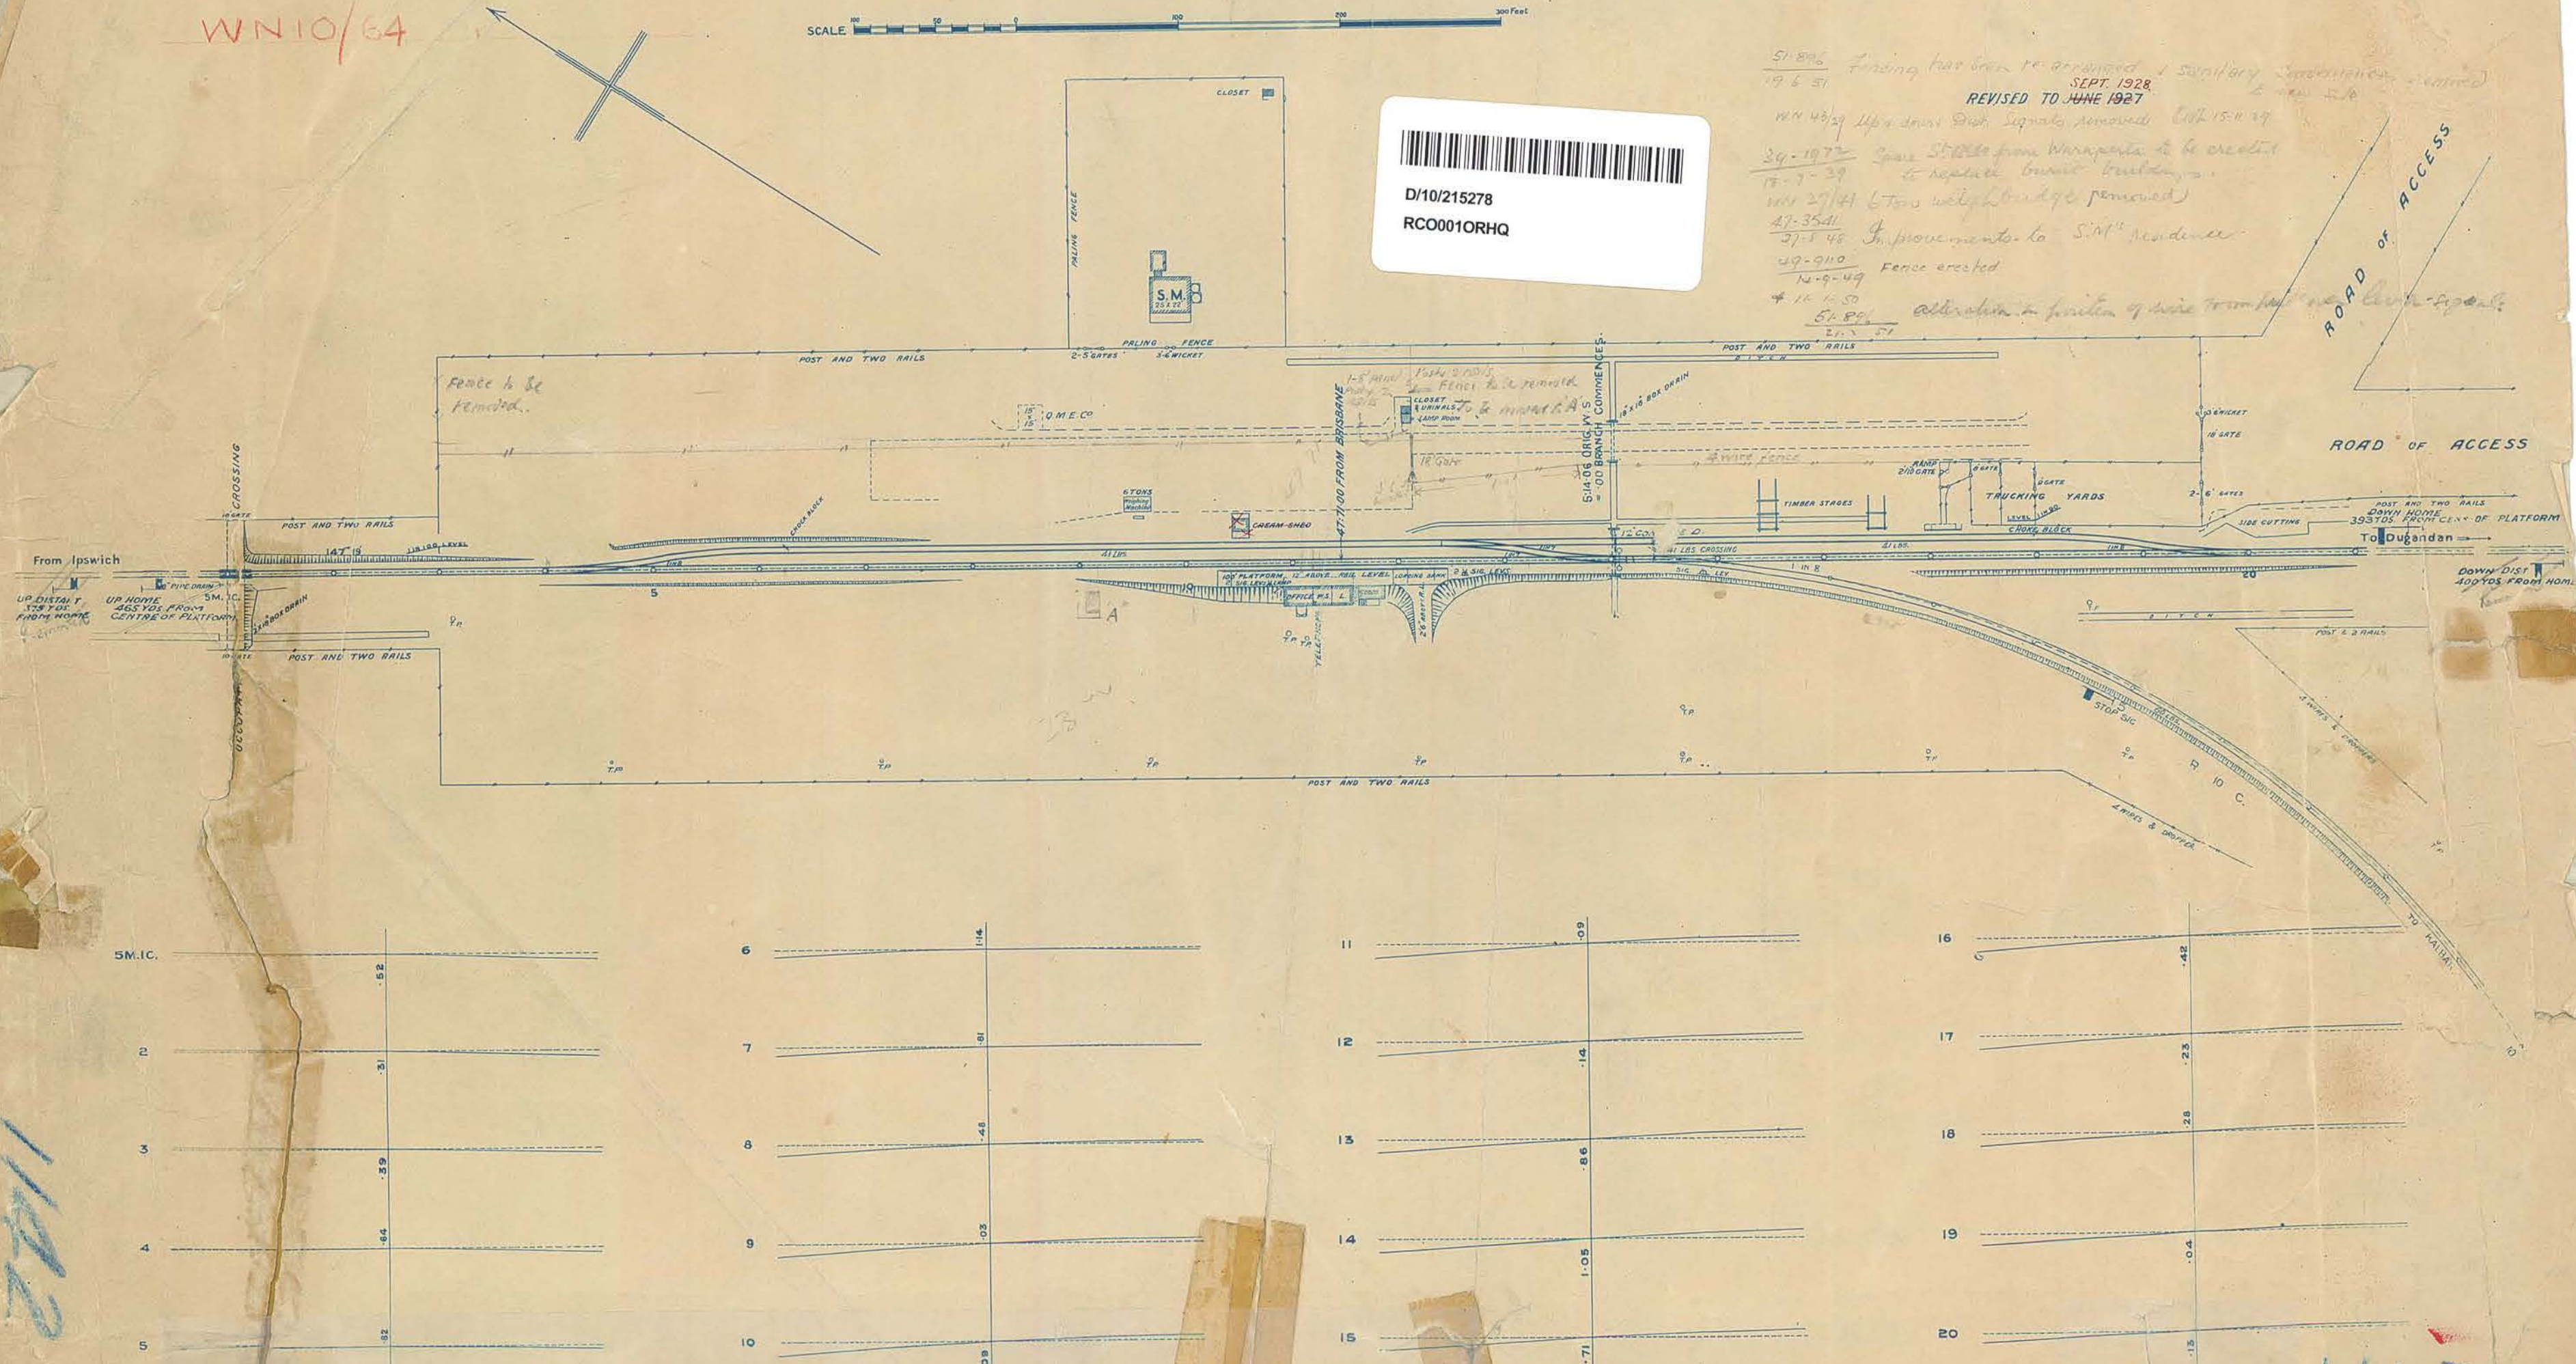

S985
MUNIBILLA

1142