


CLOSED TO PUBLIC TRAFFIC
ON & FROM 1-7-64
WN10/64

QUEENSLAND RAILWAYS

— FASSIFERN BRANCH —



BLANTYRE STATION

D/10/215271
RC00010RHJ

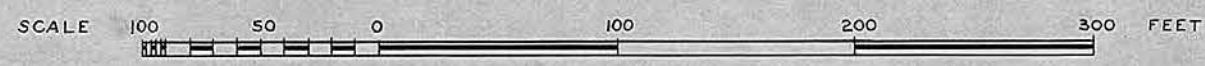

51-3470 Siding has been removed
29.9.51

29.3.28
13.2.30 Grids in line of gales E & L
REVISED TO MAY 1925
WN 17/30 Closed on gate W 28.5.30
32.1.70 15" Con. pipe in line 12x12 Ore Draining E & L 11.4.33
25.1.33 15" Con. pipe in line 12x12 Ore Draining E & L 11.4.33
35-1920 Plat. reduced to Rail Lw.
3-12-36
29.10.89 1-10.40 Spare goods shed to be removed to Moyness. WGT 9¹⁰/₄₀.
49.46.19 25.8.50 25' x 8' 50' Sdg. out of use Pt. spiked over
WN 38/50 Siding & Side Loading Banks
WN 6/51 Siding & Side Loading Banks

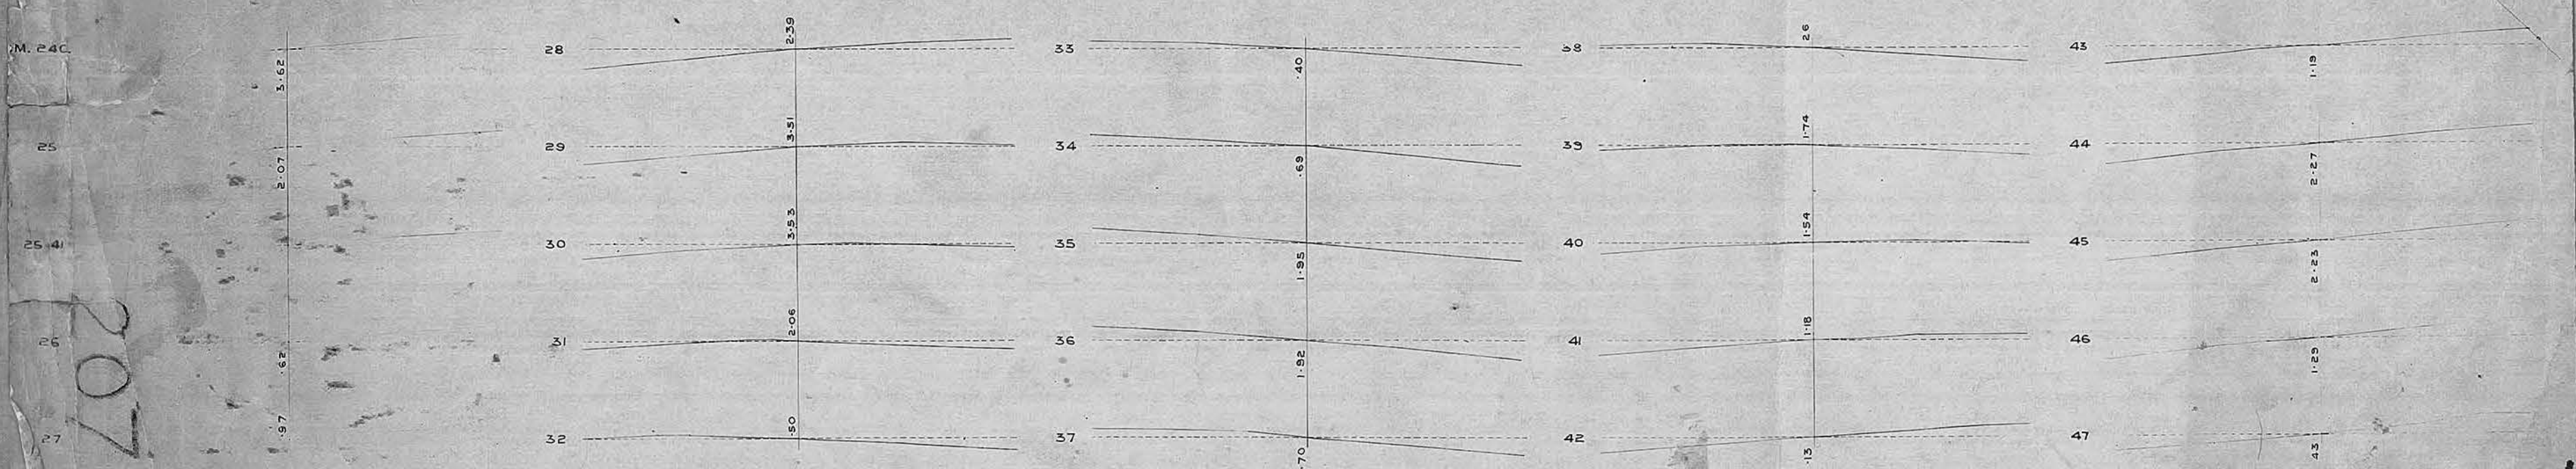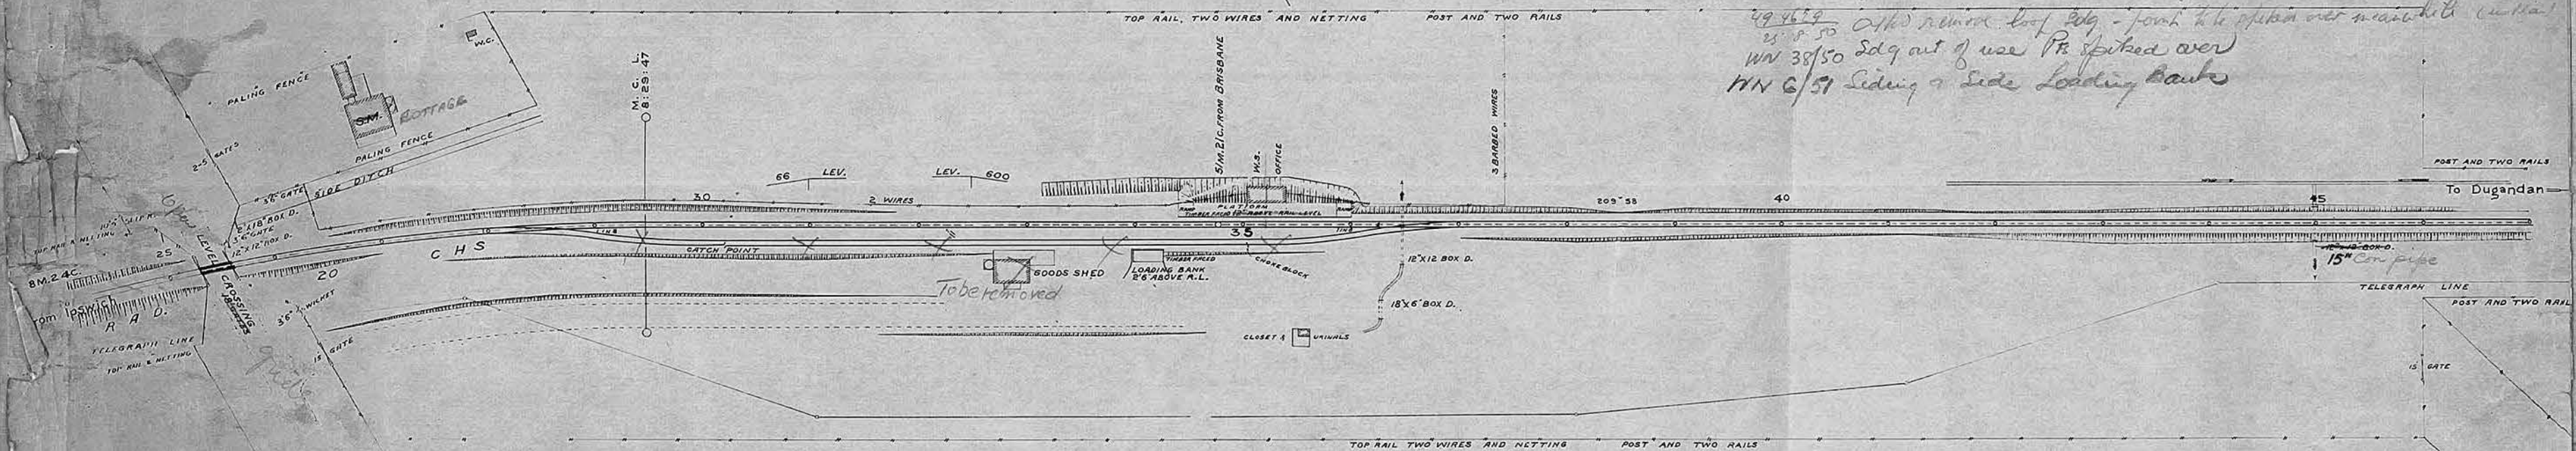

BLANTYRE

S987

207